
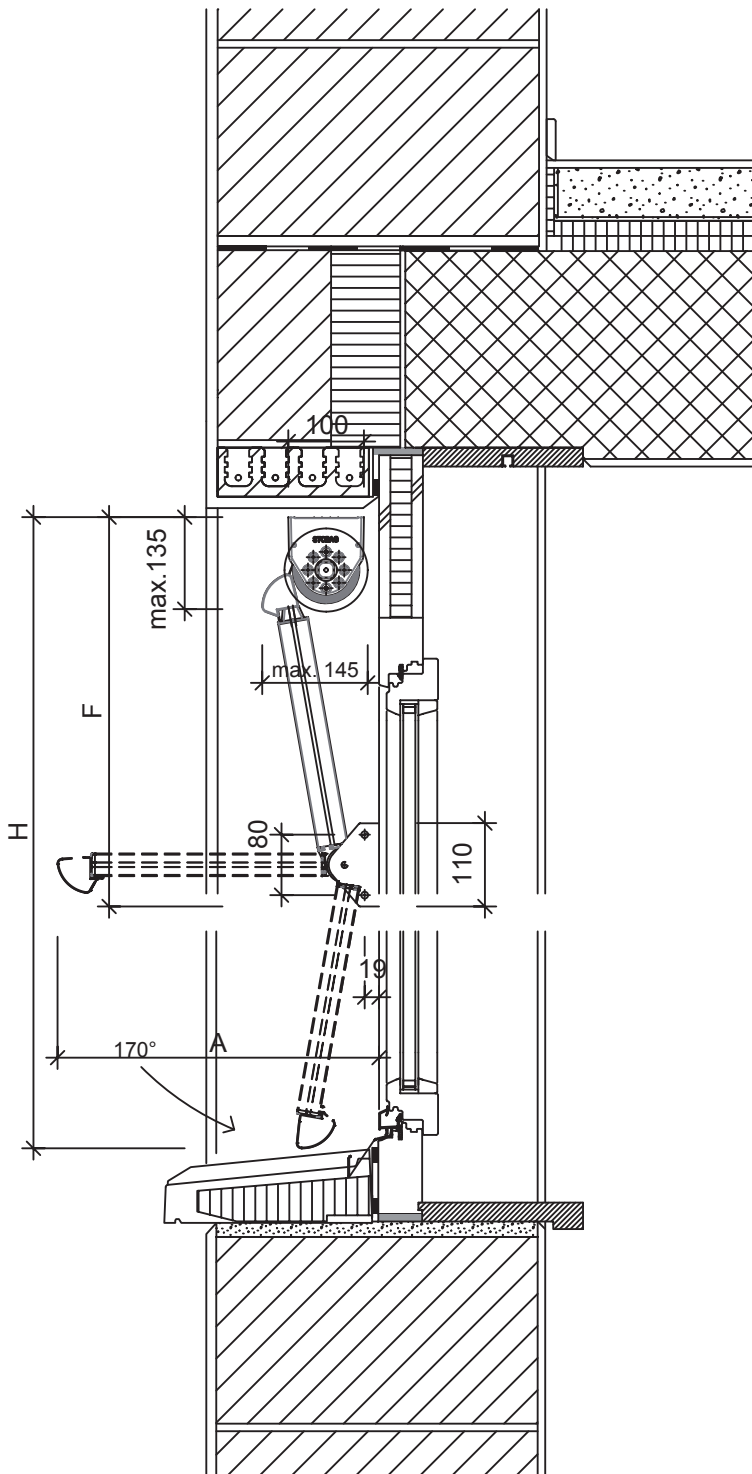


STOBAG METRO S3110

Fallarmmarkise / Deckenmontage

EINSTEINFASSADE DETAILSCHNITT

MST. 1:10
 PRODUKT METRO
 ERSTELLT MÄRZ 2015 / FS

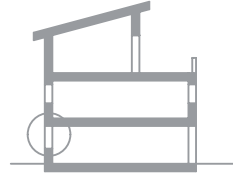

Tabelle

A (mm)	F (mm)	H (mm)
500	552	972
750	802	1468
1000	1052	1468
1250	1302	2460
1500	1552	2957
1750	1802	3453

